 

 

 


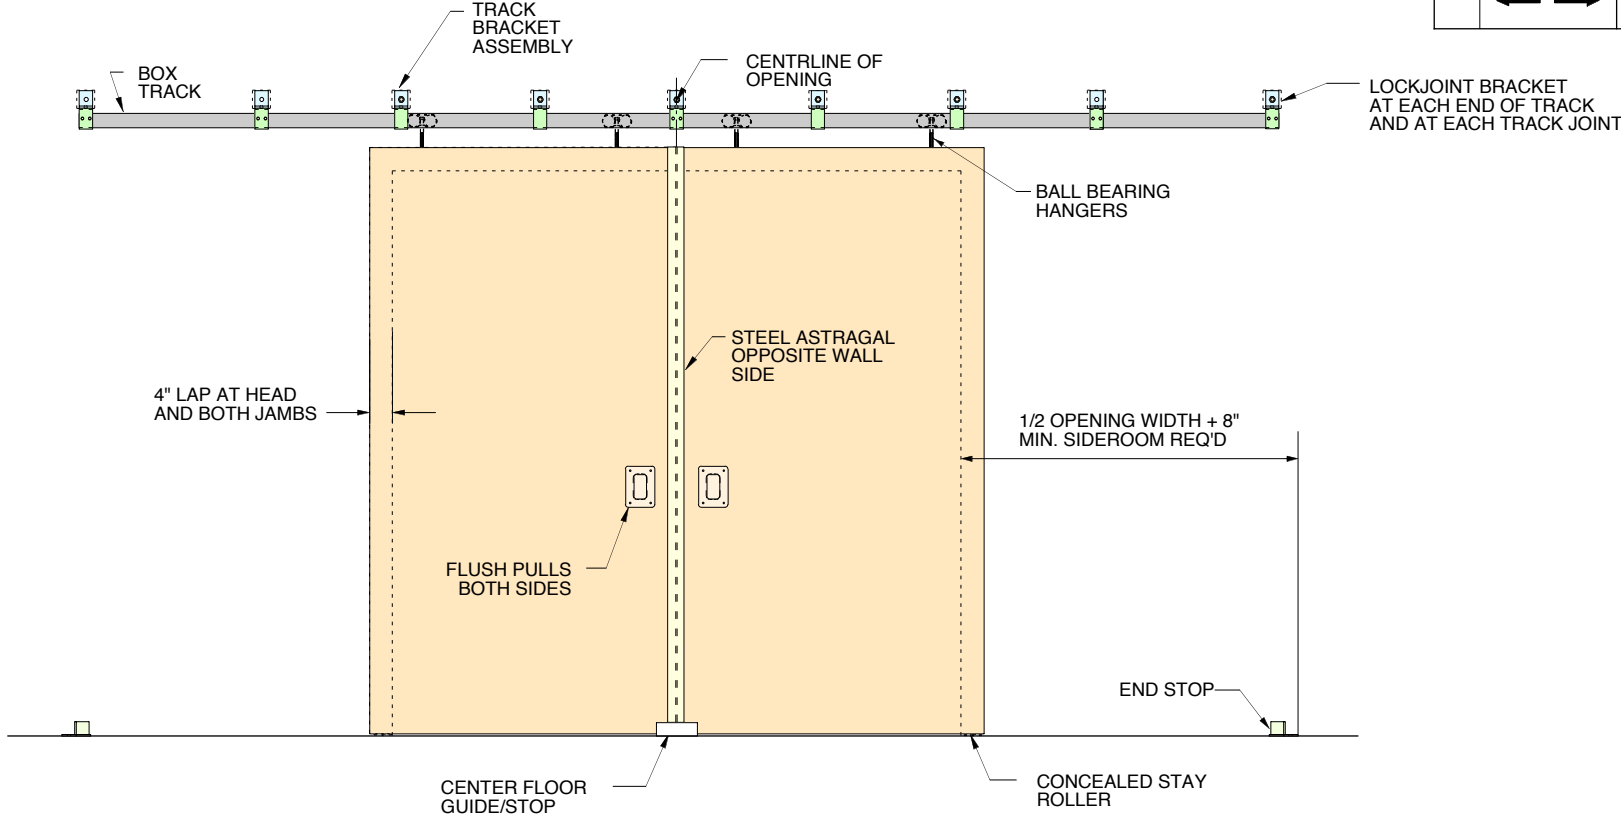


# DOOR SCHEDULE

MARK NO.	DOOR SERIES	DOOR THICKNESS	OPENING SIZE		DOOR SIZE		WALL THICKNESS	DOOR ARRANGEMENT	PASS DOOR SWING	HDWE SET #	REMARKS
			WIDTH	HEIGHT	WIDTH	HEIGHT					

DOOR ARRANGEMENT		PASS DOOR SWING	
PLAN VIEW OF OPN'G SHOWING DIRECTION OF SLIDE TO OPEN		A	
1		B	
2		C	
3		D	



## BI-PARTING SLIDE ELEVATION

# 2700 SERIES SLIDING DOOR



PROJECT		JOB NUMBER:	
LOCATION	ARCHITECT	DATE:	
CONTRACTOR	DRAWN BY:		
DISTRIBUTOR	DRAWING NO.	OF	