 

 

 

 
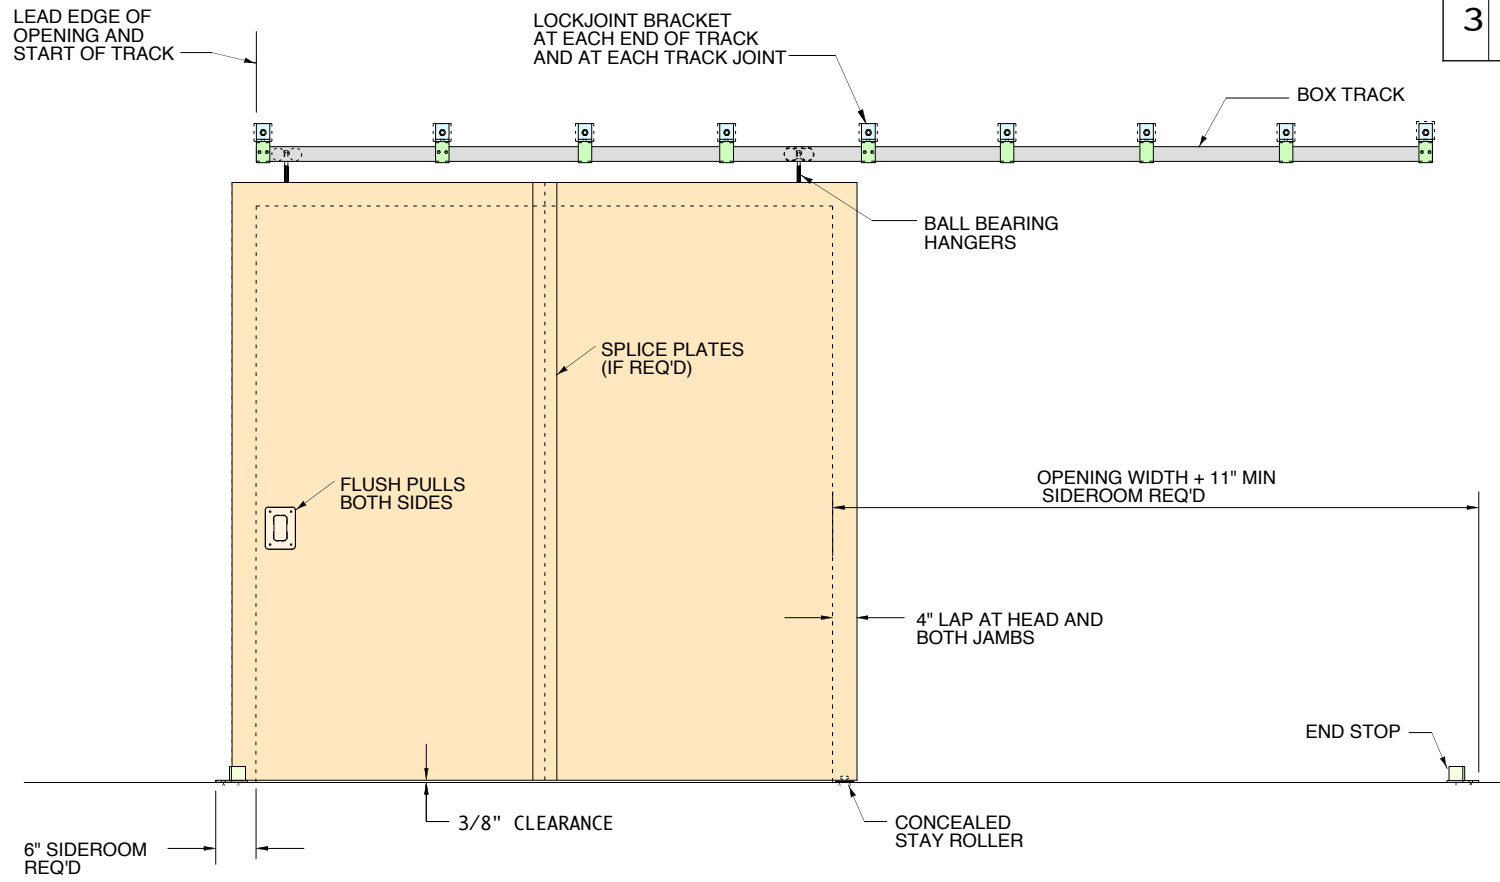


# DOOR SCHEDULE

MARK NO.	DOOR SERIES	DOOR THICKNESS	OPENING SIZE		DOOR SIZE		WALL THICKNESS	DOOR ARRANGEMENT	PASS DOOR SWING	HDW'E SET #	REMARKS
			WIDTH	HEIGHT	WIDTH	HEIGHT					

DOOR ARRANGEMENT		PASS DOOR SWING	
PLAN VIEW OF OPN'G SHOWING DIRECTION OF SLIDE TO OPEN		A	
1		B	
2		C	
3		D	



## 2700 SERIES SLIDING DOOR



PROJECT			
LOCATION	ARCHITECT		JOB NUMBER:
CONTRACTOR	DISTRIBUTOR		DATE:
			DRAWN BY:
			DRAWING NO. OF